

NOTE: ALL INDICATED DIMENSIONS ARE TO BE CHECKED & CONFIRMED ON SITE PRIOR TO CONSTRUCTION

NOTES:
 THE CONTRACTOR SHALL VERIFY ALL DIMENSIONS ON SITE AND REPORT ANY DISCREPANCIES TO THE ARCHITECT PRIOR TO PROCEEDING.
 THE CONTRACTOR SHALL NOTIFY THE ARCHITECT OF ANY DISCREPANCIES NOTED ON DRAWINGS AND ON SITE.
 FIGURED DIMENSIONS SHOULD ALWAYS TAKE PRECEDENCE OVER SCALED DIMENSIONS. PLEASE REFER ANY QUERIES TO THE ARCHITECT FOR REVIEW.
 THIS DRAWING IS COPYRIGHT TO AAPIDESIGN. ALL DOCUMENTATION, SPECIFICATION AND ANY DETAIL EXECUTED FROM THEM REMAINS THE PROPERTY OF AAPIDESIGN. PLEASE SEEK WRITTEN APPROVAL BEFORE COPYING OR RE-DISTRIBUTING THIS DOCUMENT.

Rev.	Description	Date
1	ISSUED FOR INFORMATION	16.09.09
1	ISSUED FOR INFORMATION	10.09.09

ARCHITECT:
AAPIDESIGN
 po box 18295 suva
 fiji islands
 tel. + 679 331 2304 mob: +679 999 0313

CLIENT:
 Matamanoa Island Resort
 Fiji Islands




FOR INFORMATION

TITLE:
Room Block 1
PROPOSED PLAN

DATE: 16/09/09	DESIGN: PR
SCALE: 1:50 on A3	DRAWN: RC
PROJECT NO: 0901	REVIEWED: PR

DRAWING NO:
RB1-A-103
 sheet 1 of 1

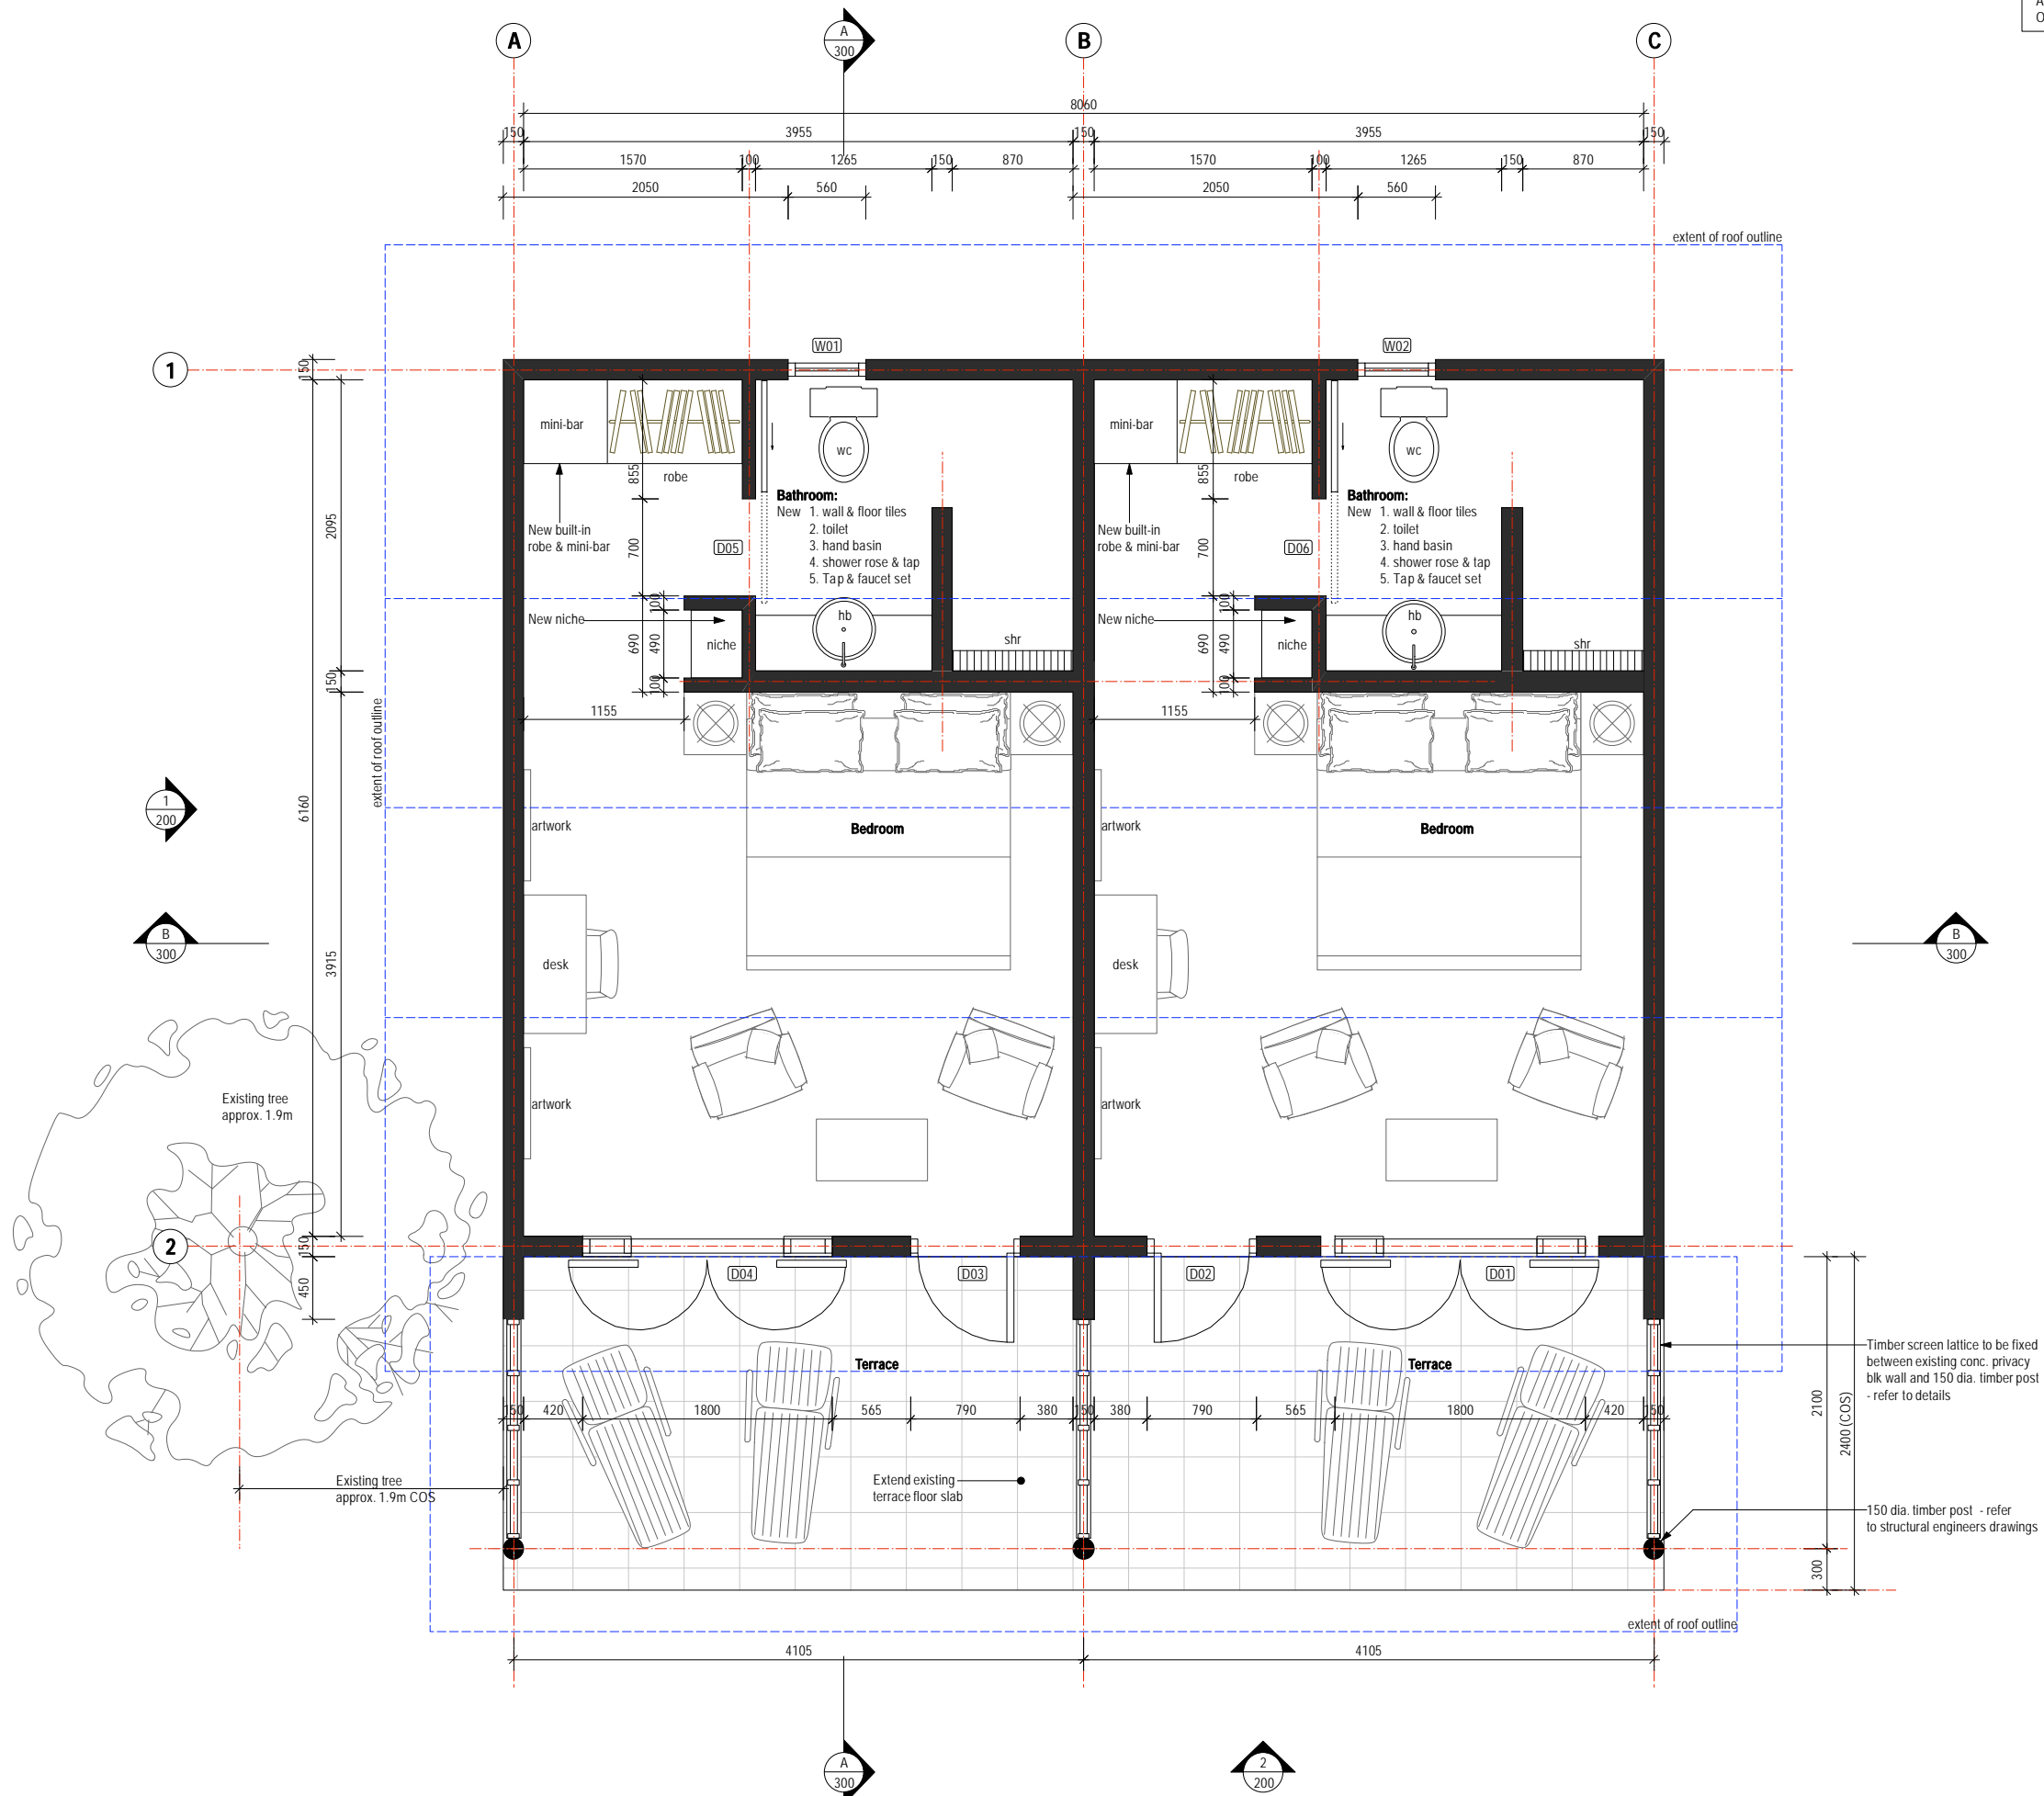

RB1 - Proposed Floor Plan 1 RB1/A/103
 Scale 1:50

RB1 - Room Block 1 1 RB1/A/100
 Scale 1:50